



STATE OF OKLAHOMA
LOGAN COUNTY
FILED FOR RECORD ON
2019 NOV 15 10:29

LOGAN COUNTY CLERK
EK 21 Pg 15



FINAL PLAT OF RUSTIC CREEK TO LOGAN COUNTY, OKLAHOMA A SUBDIVISION OF PART OF THE E1/2NW1/4 OF SECTION 15, T15N, R2W.I.M., LOGAN COUNTY, OKLAHOMA

DATUM INFORMATION
BEARINGS ARE ON
OKLAHOMA STATE PLANE
COORDINATE SYSTEM
OKLAHOMA NORTH ZONE DATUM
NAD 83, NAVD 88, U.S. FEET.
CONTROL MONUMENT DESIGNATION
R05 MAPPING PLANE
GRID NORTH IS (N 00°00'00" E).

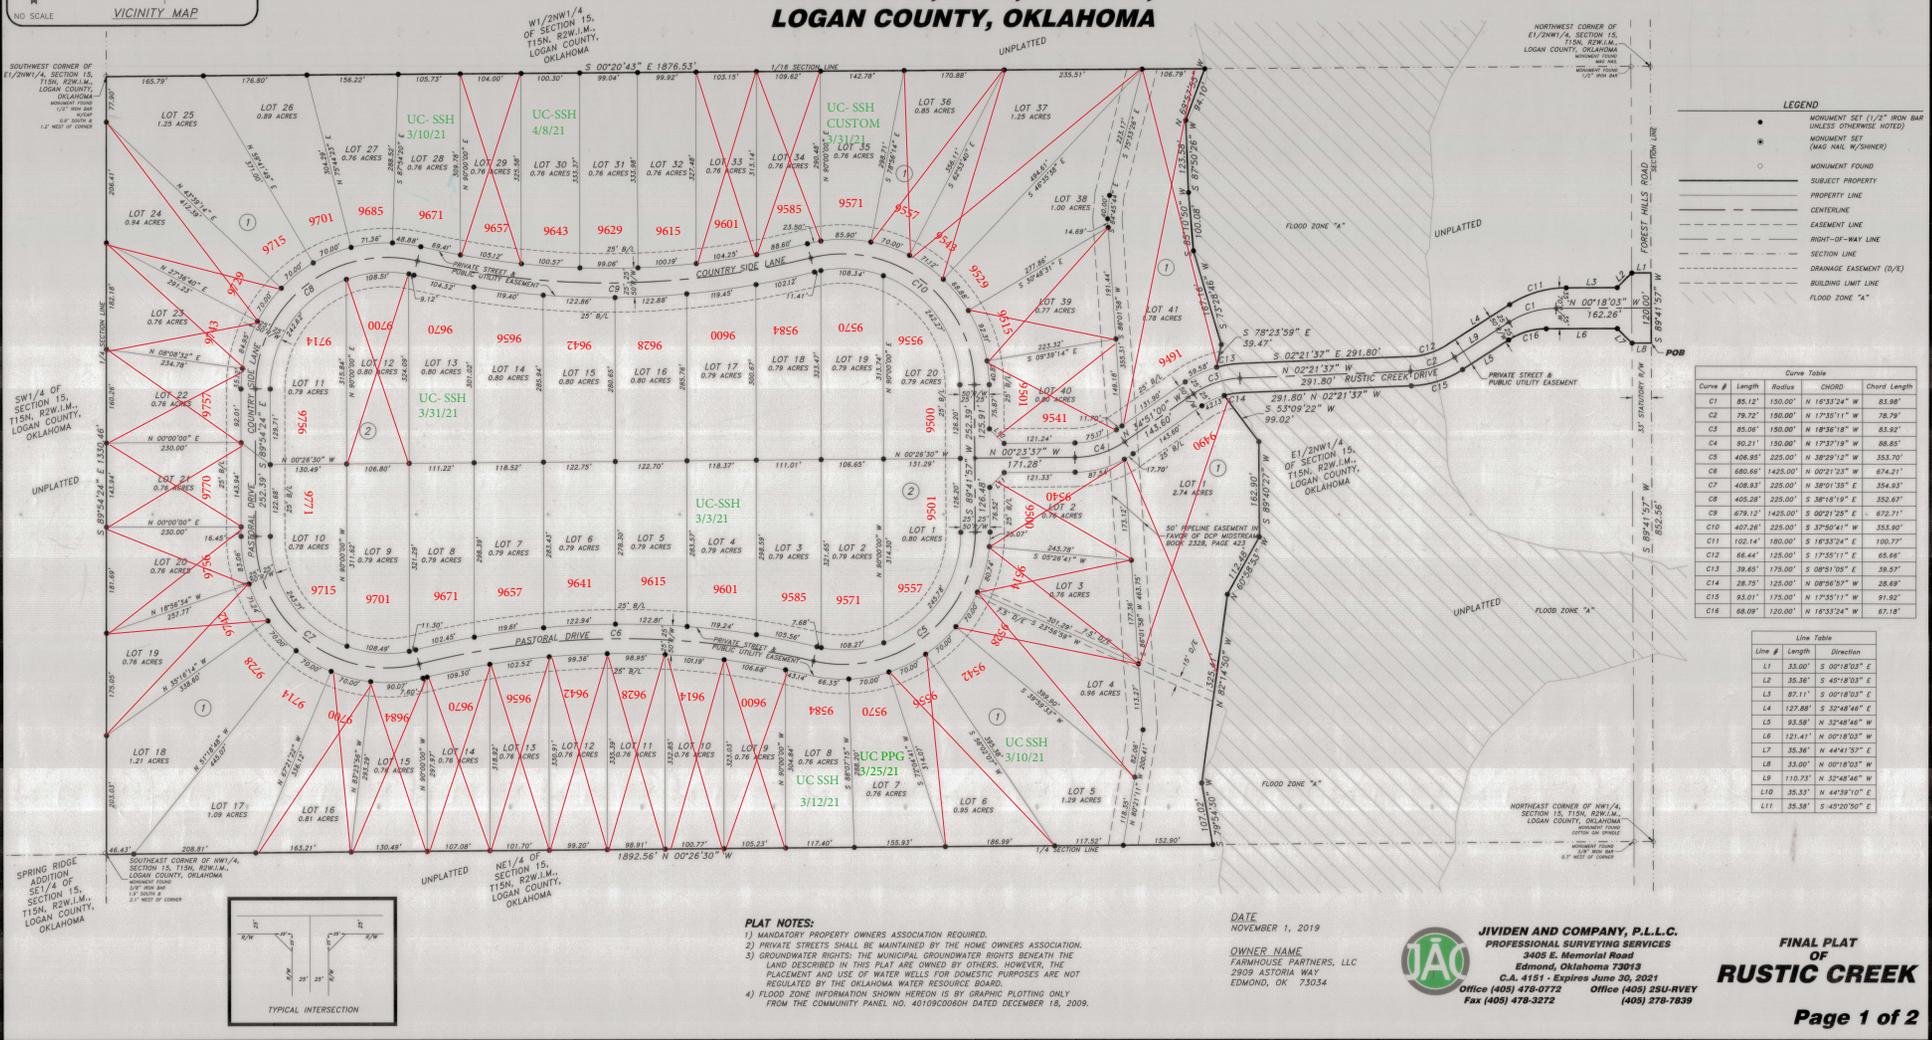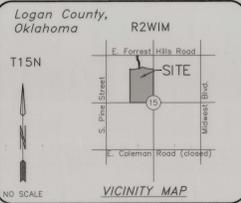

LEGEND

- MONUMENT SET (1/2" IRON BAR UNLESS OTHERWISE NOTED)
- MONUMENT SET (MAG. NAIL W/SHIMMER)
- MONUMENT FOUND
- SUBJECT PROPERTY
- PROPERTY LINE
- CENTERLINE
- EASEMENT LINE
- RIGHT-OF-WAY LINE
- SECTION LINE
- DRAINAGE EASEMENT (D/E)
- BUILDING LIMIT LINE
- FLOOD ZONE "A"

Curve Table

Curve #	Length	Radius	CHORD	Chord Length
C1	85.12	150.00	N 19°32'24" W	83.98
C2	78.72	150.00	N 17°51'11" W	78.79
C3	85.06	150.00	N 18°56'16" W	83.82
C4	90.21	150.00	N 17°37'18" W	88.85
C5	406.95	225.00	N 38°29'12" W	353.70
C6	680.66	1425.00	N 00°21'25" W	674.21
C7	408.83	225.00	N 38°01'25" E	354.83
C8	458.28	225.00	S 38°18'18" E	352.67
C9	878.12	1425.00	S 00°21'25" E	872.71
C10	402.26	225.00	S 37°09'41" W	353.80
C11	102.14	180.00	S 16°52'54" E	100.77
C12	66.44	125.00	S 17°51'11" E	65.66
C13	39.65	175.00	S 08°51'05" E	39.37
C14	28.75	125.00	N 08°56'52" W	28.89
C15	83.01	175.00	N 17°35'11" W	81.82
C16	68.09	120.00	N 16°32'24" W	67.18

Line Table

Line #	Length	Direction
L1	33.00	S 00°18'03" E
L2	35.36	S 45°18'03" E
L3	87.11	S 00°18'03" E
L4	127.88	S 32°48'46" W
L5	93.58	N 32°48'46" W
L6	121.41	N 00°18'03" E
L7	35.36	N 45°18'03" E
L8	33.00	N 00°18'03" W
L9	110.73	N 32°48'46" W
L10	35.33	N 44°59'10" E
L11	35.38	S 45°20'50" E

- PLAT NOTES:**
- 1) MANDATORY PROPERTY OWNERS ASSOCIATION REQUIRED.
 - 2) PRIVATE STREETS SHALL BE MAINTAINED BY THE HOME OWNERS ASSOCIATION.
 - 3) GROUNDWATER RIGHTS: THE MUNICIPAL GROUNDWATER RIGHTS BENEATH THE LAND DESCRIBED IN THIS PLAT ARE OWNED BY OTHERS. HOWEVER, THE PLACEMENT AND USE OF WATER WELLS FOR DOMESTIC PURPOSES ARE NOT REGULATED BY THE OKLAHOMA WATER RESOURCE BOARD.
 - 4) FLOOD ZONE INFORMATION SHOWN HEREIN IS BY GRAPHIC PLOTTING ONLY, FROM THE COMMUNITY PANEL NO. 40108C0060H DATED DECEMBER 16, 2009.

DATE
NOVEMBER 1, 2019



JIVIAN AND COMPANY, P.L.L.C.
PROFESSIONAL SURVEYING SERVICES
2405 E. Memorial Road
Edmond, Oklahoma 73013
C.A. 4151 - Expires June 30, 2021
Office (405) 478-0772 Office (405) 251-8766
Fax (405) 478-3272 (405) 278-7639

**FINAL PLAT
OF
RUSTIC CREEK**